

ISSUE	C.O. No.	REVISION	LOCATION	BY	DATE

For Production


Signed _____ Date _____

Light Spigot Diameter = Dia 76

Project. Sir James McCusker Park, Iluka WA
City of Joondalup

Quantity Type 1 49 base plate mounted

Quantity Type 2 9 direct bury

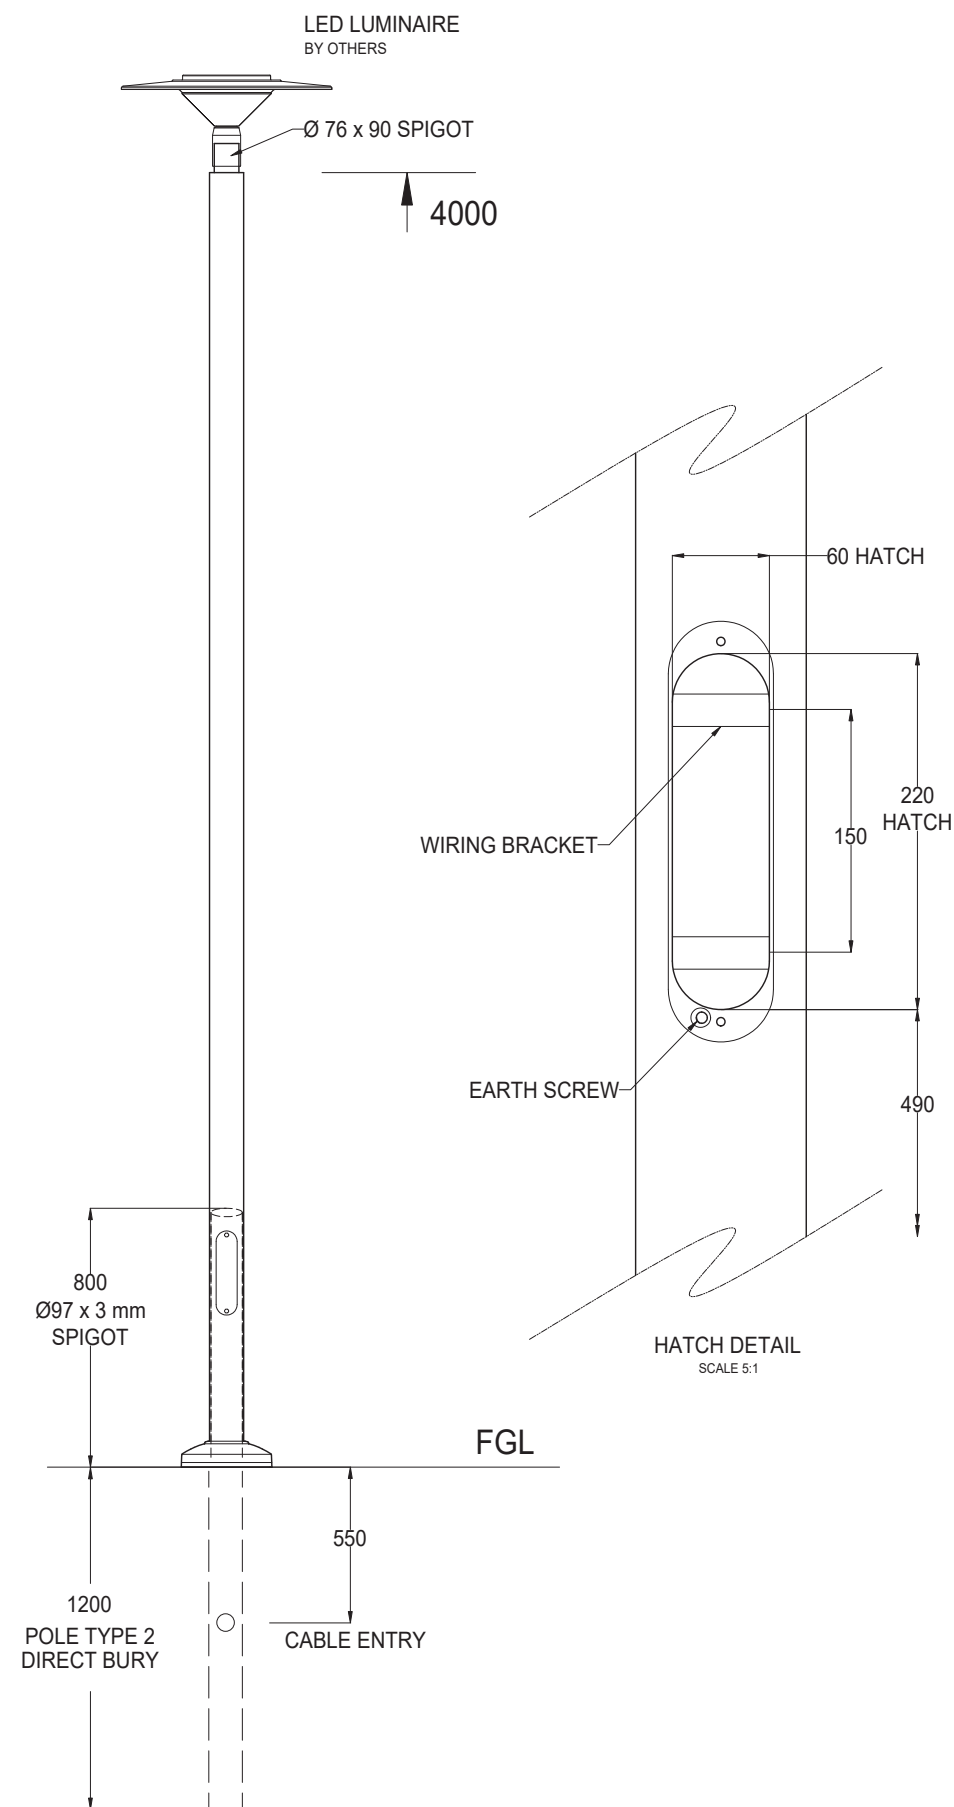

Foundation bolts M20 @ 233 PCD

NOTE

All poles manufactured in accordance with relevant standards

Pole footings to be engineered by others to suit local environmental and ground conditions.

NOTE

Finish = Clear Satin Anodized 12-15 Um
Finish option = Powder Coat Paint

IP 65 rated electrical enclosures to be used for electrical connections.

All buried components to be coated with DUREBILD STE 150 microns

DO NOT SCALE DRAWING
DIMENSIONS IN MILLIMETRES

THIRD ANGLE PROJECTION

DIMENSION TOLERANCES UNLESS OTHERWISE SPECIFIED
2 PLACE DECIMAL 0.00 ± 0.1mm
1 PLACE DECIMAL 0.0 ± 0.25mm
0 PLACE DECIMAL 0 ± 0.50mm
ANGULAR ± 15 MINUTES (0.25°)

SHEET

Urban Aluminium Pty Ltd
www.urban-al.com.au
info@urban-al.com.au

DRAWN BY
AC

CHECKED BY

APPROVED BY

Unit 10, 7 Gundah Rd, Mt Kuring-Gai
NSW 2080 AUSTRALIA
Tel. +612 8921 5400

DATE
29.11.18

DATE

DATE

DATE RELEASED

DOCUMENT No.

DISC FILE No.

SCALE

ISSUE

DATE RELEASED

ITEM No.

UrbanAluminium™
FUTURE SMART



TITLE
UA STEM STRAIGHT Ø105 POLE 4000

PROJECT
STEM POLES

PART No.

DRAWING No.
UA-0055

SHEET No.